


Casting	Lid Type	A	B
1642	B	27"	7"

HORSESHOE DETAILS

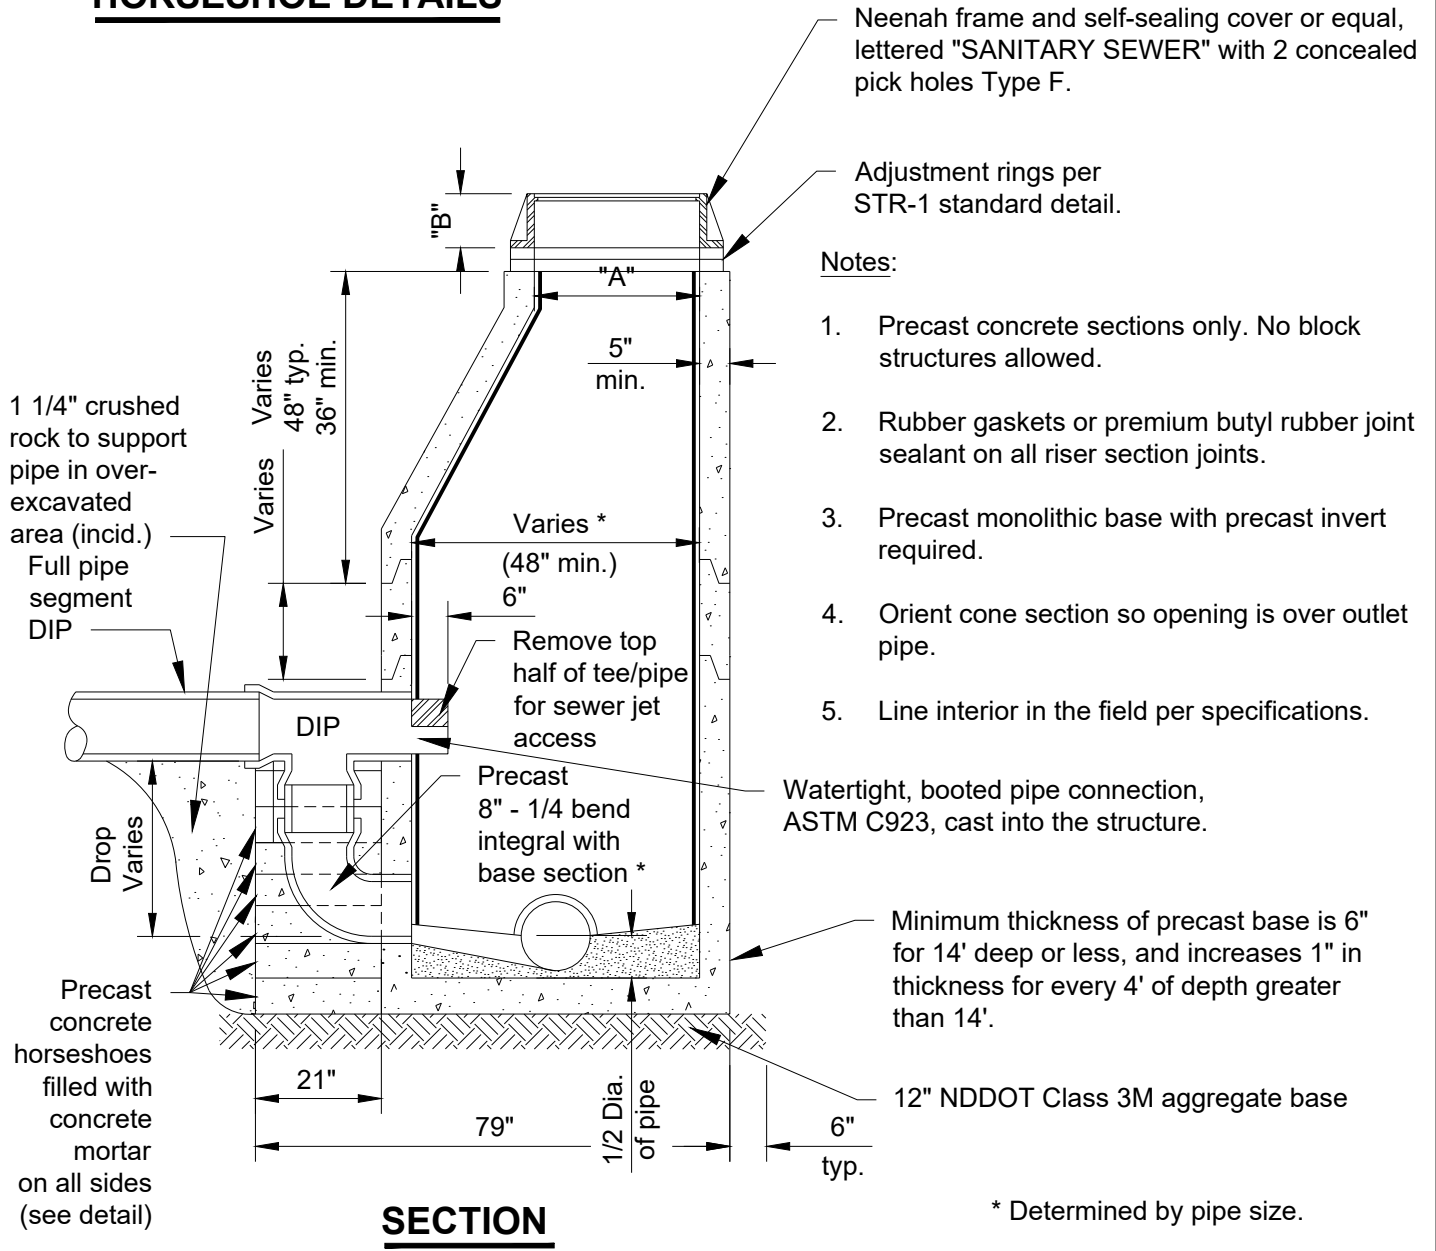

MASTANDARD_SPECS & DETAIL S:\2019\Detail Plates\SAN-3 - SANITARY SEWER DROP INLET MANHOLE.dwg

City Plate No.:
SAN-3

Last Revision:
6/5/2019

File:
SAN_3.dwg

STANDARD DETAILS SANITARY SEWER DROP INLET MANHOLE

City of Minot
Engineering Department