


Casting	Lid Type	A	B
1642	B	27"	7"

HORSESHOE DETAILS

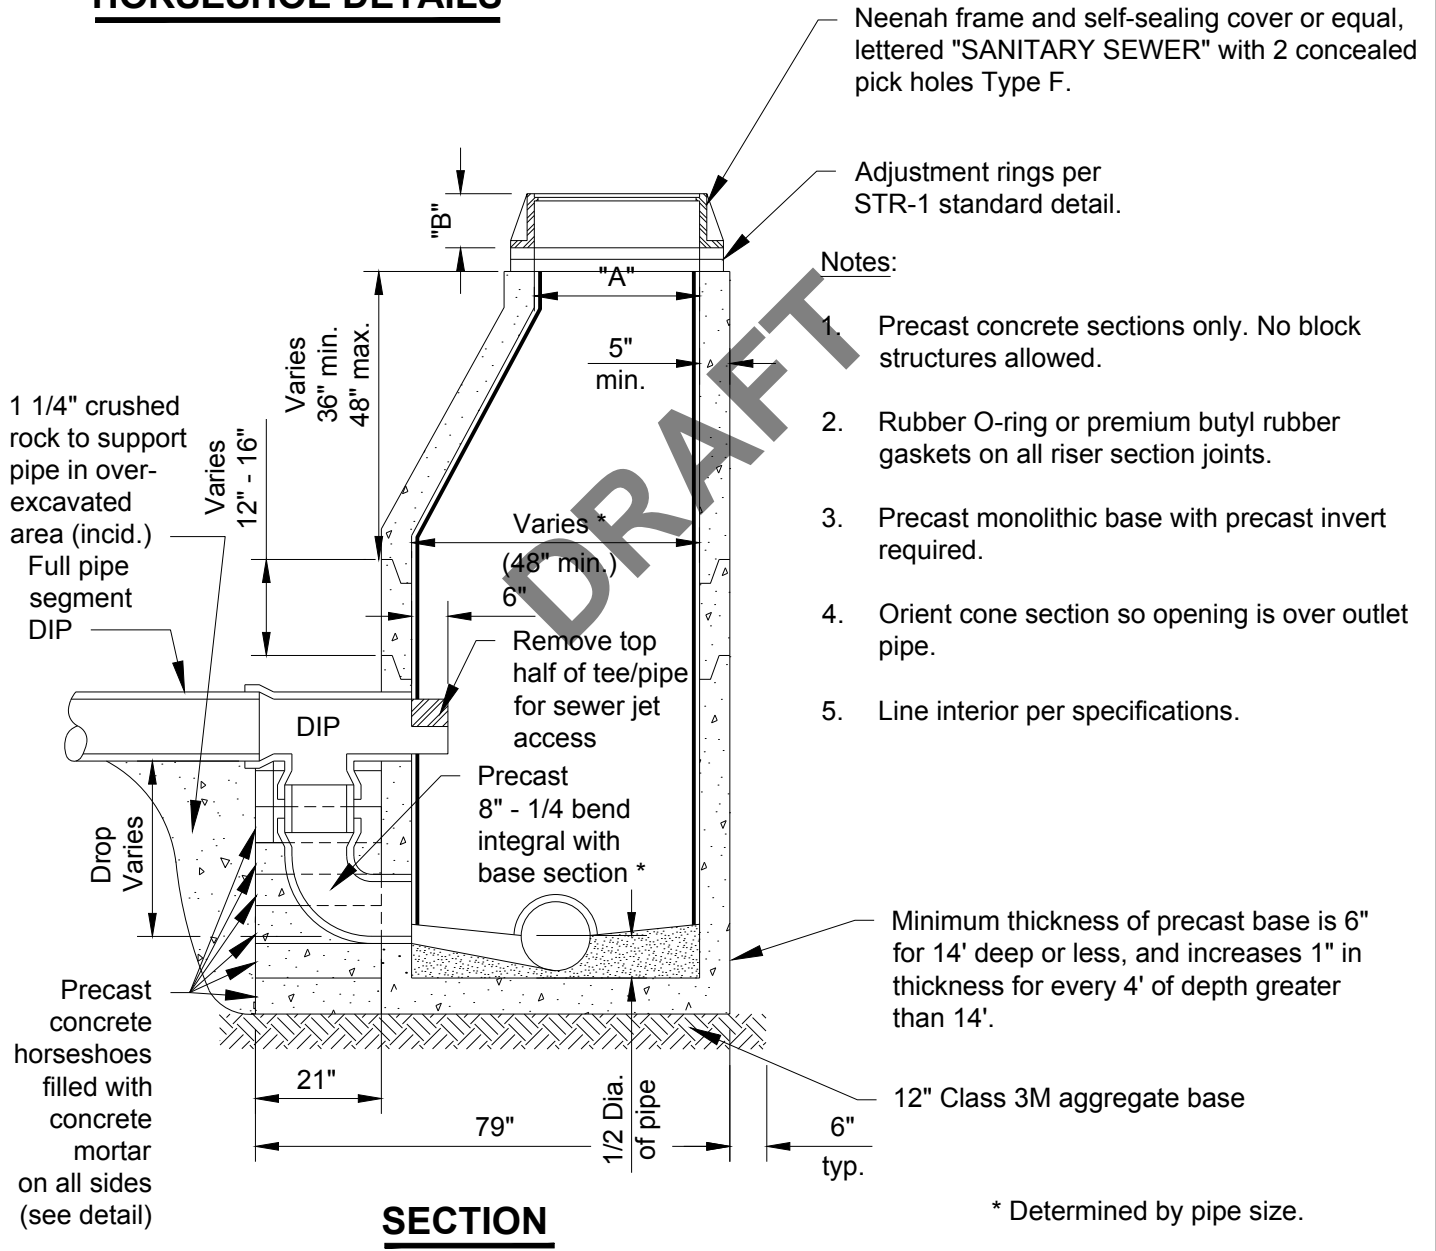

SECTION

City Plate No.:
SAN-3

Last Revision:
4/11/2019

File:
SAN_3.dwg

STANDARD DETAILS SANITARY SEWER DROP INLET MANHOLE

City of Minot
ENGINEERING DEPARTMENT