
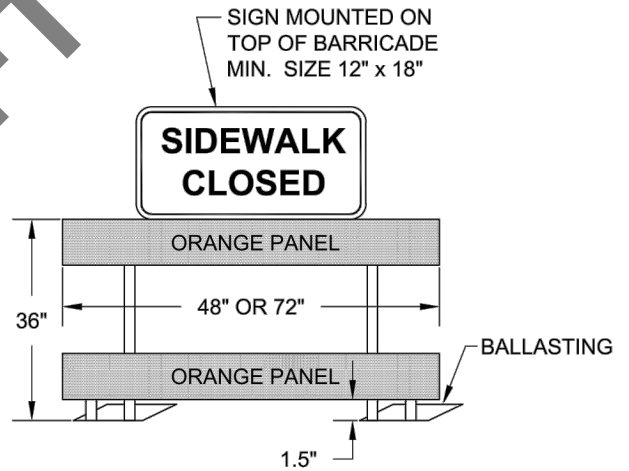


C:\Users\skennard\Desktop\MINOT\DETAIL\S\CATCH\BASIN.dwg

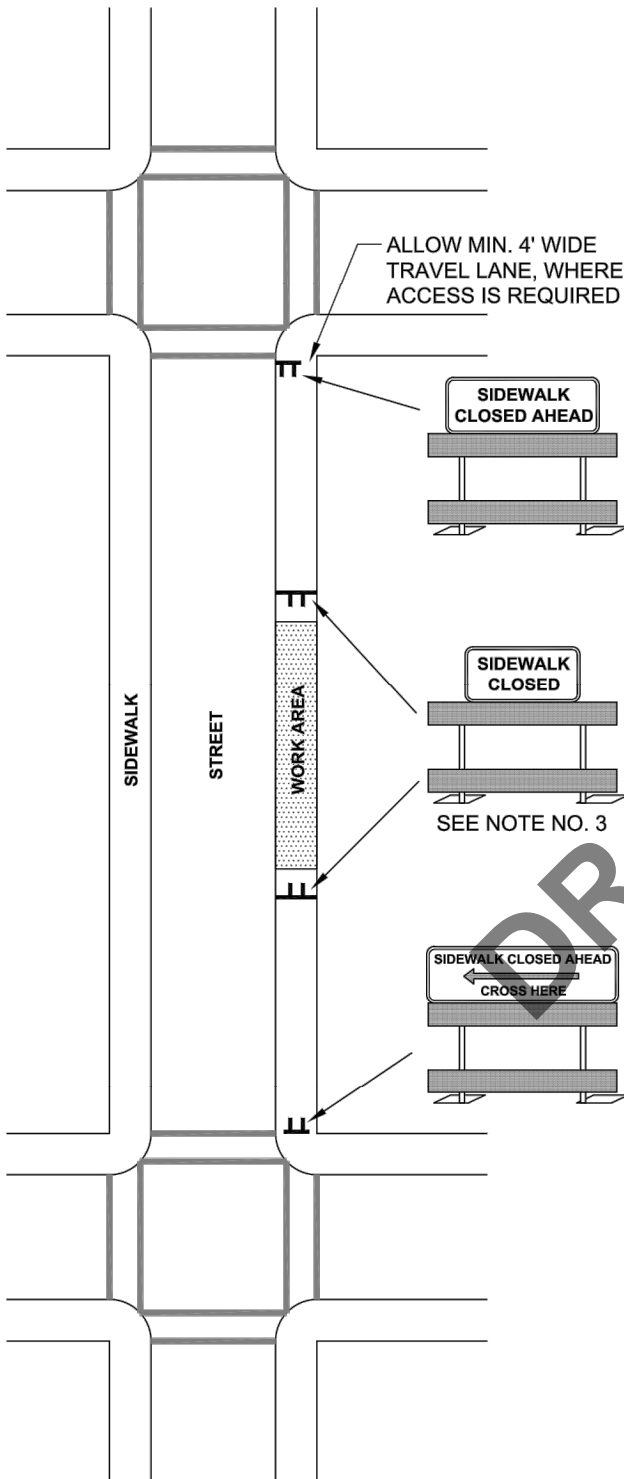

- NOTE NO. 1 BARRICADES SHALL BE ORANGE AND ARE NOT REQUIRED TO BE REFLECTORIZED.
- NOTE NO. 2 ALL BALLASTING SHALL BE DONE BEHIND THE BARRICADE.
- NOTE NO. 3 BARRICADE WIDTH SHALL BE SUFFICIENT TO COVER THE WIDTH OF THE SIDEWALK.
- NOTE NO. 4 MINIMUM OF 2 BARRICADES SHALL BE USED AT ALL SIDEWALK CLOSURES.

City Plate No.:
TRA-1

Last Revision:
4/18/2019

File:
TRA-1.dwg

STANDARD DETAILS
WORK ZONE ADA COMPLIANT
TEMP PEDESTRIAN BARRICADES

