


STANDARD_SPECS.&DETAIL(S)2019\Detail\Plates\SER-7_COMMERCIAL_PROPERTY_WATER_SERVICE_CONNECTIONS.dwg

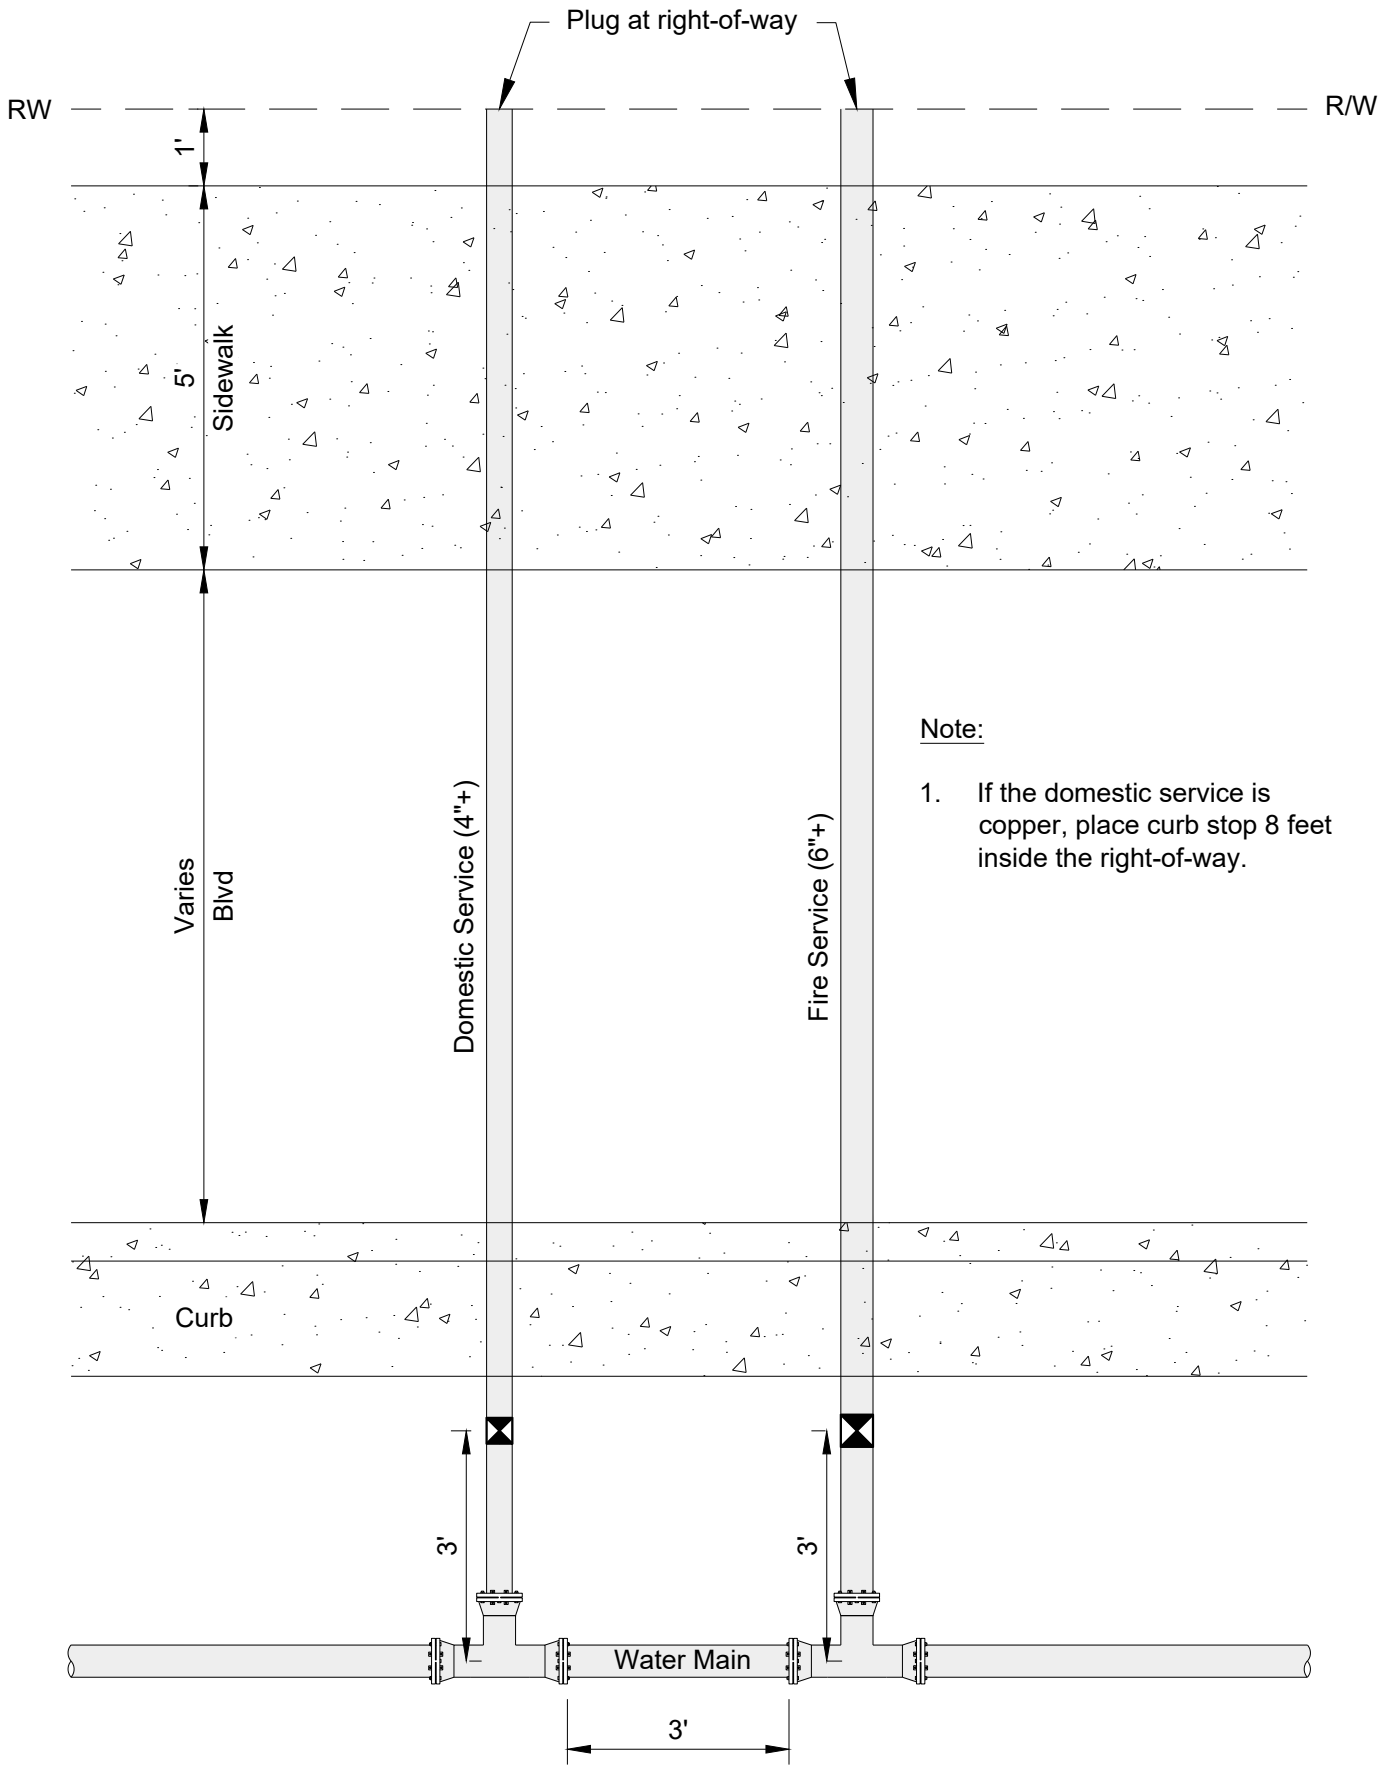

City Plate No.:
SER-7

Last Revision:
4/24/2019

File:
SER_7.dwg

STANDARD DETAILS
COMMERCIAL PROPERTY WATER
SERVICE CONNECTIONS

