


MA:STANDARD_SPECS & DETAILS\2019\Detail\Plate\TRA-19_UNDERGROUND_CABLE_STREET_LIGHTING.dwg

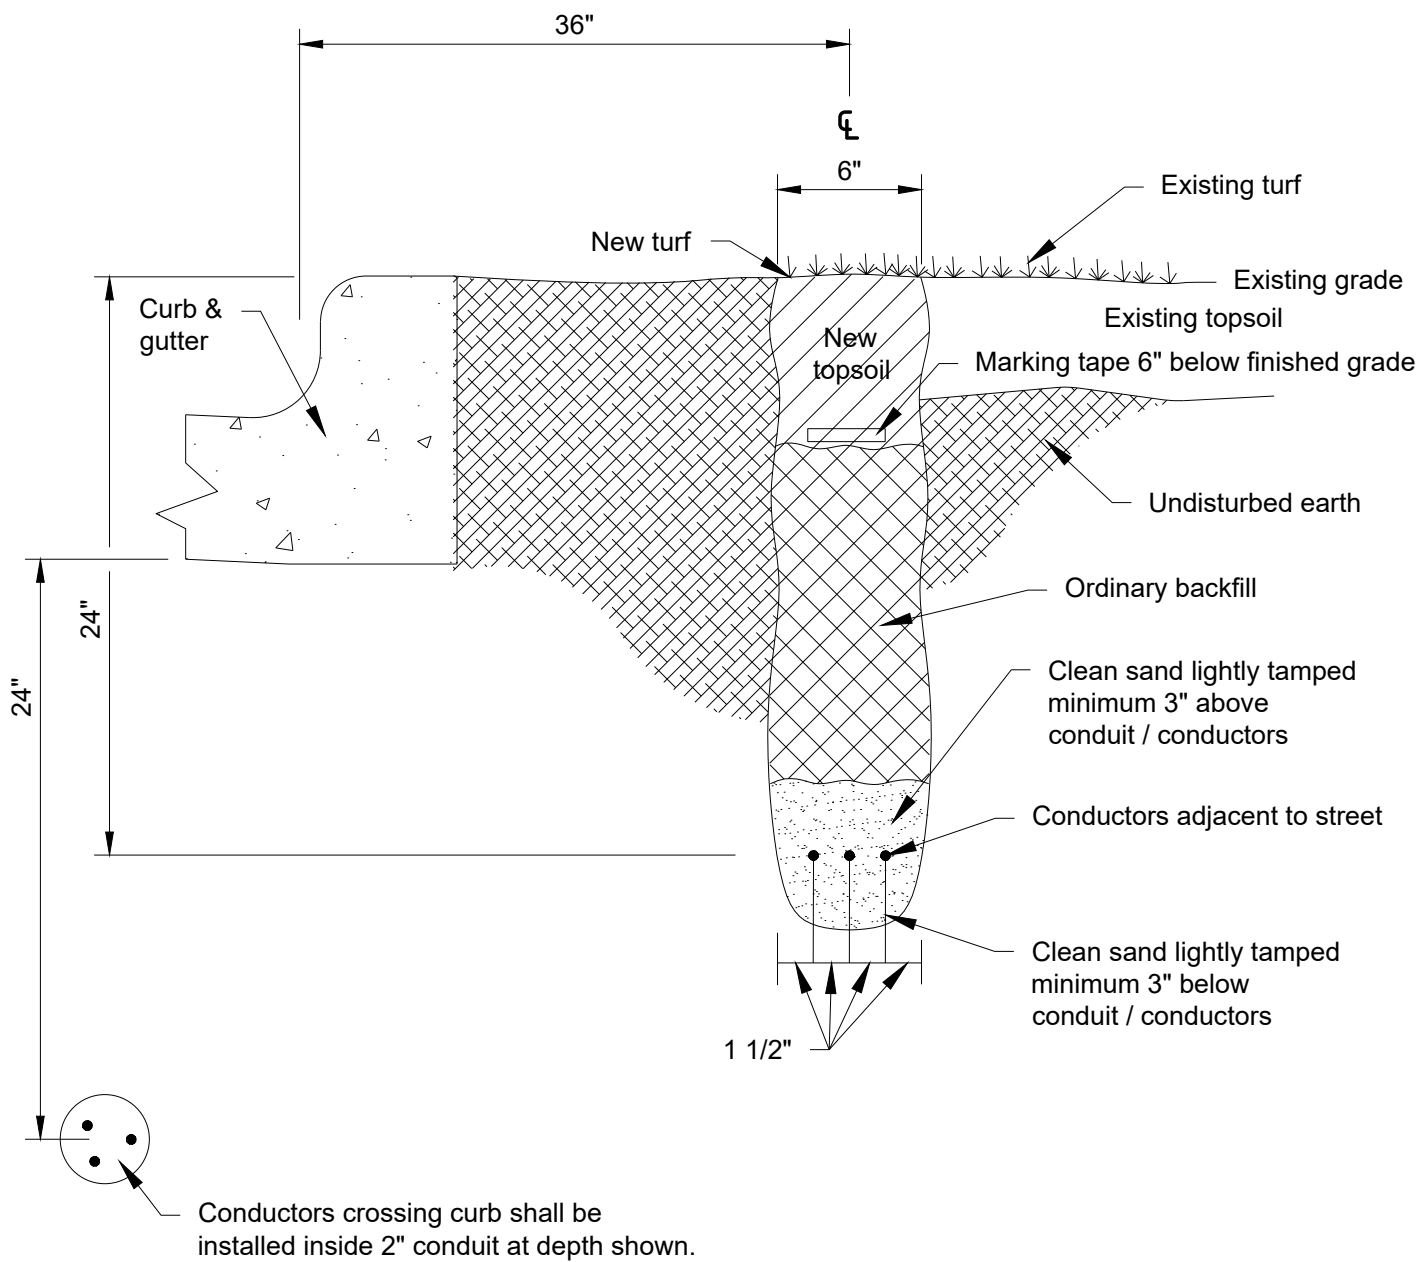

City Plate No.:
TRA-19

Last Revision:
4/11/2019

File:
TRA-19.dwg

STANDARD DETAILS
UNDERGROUND CABLE
STREET LIGHTING

