


MA:STANDARD_SPECS & DETAIL_S\2021\Detail\TRA-19_UNDERGROUND_CABLE_STREET_LIGHTING.dwg

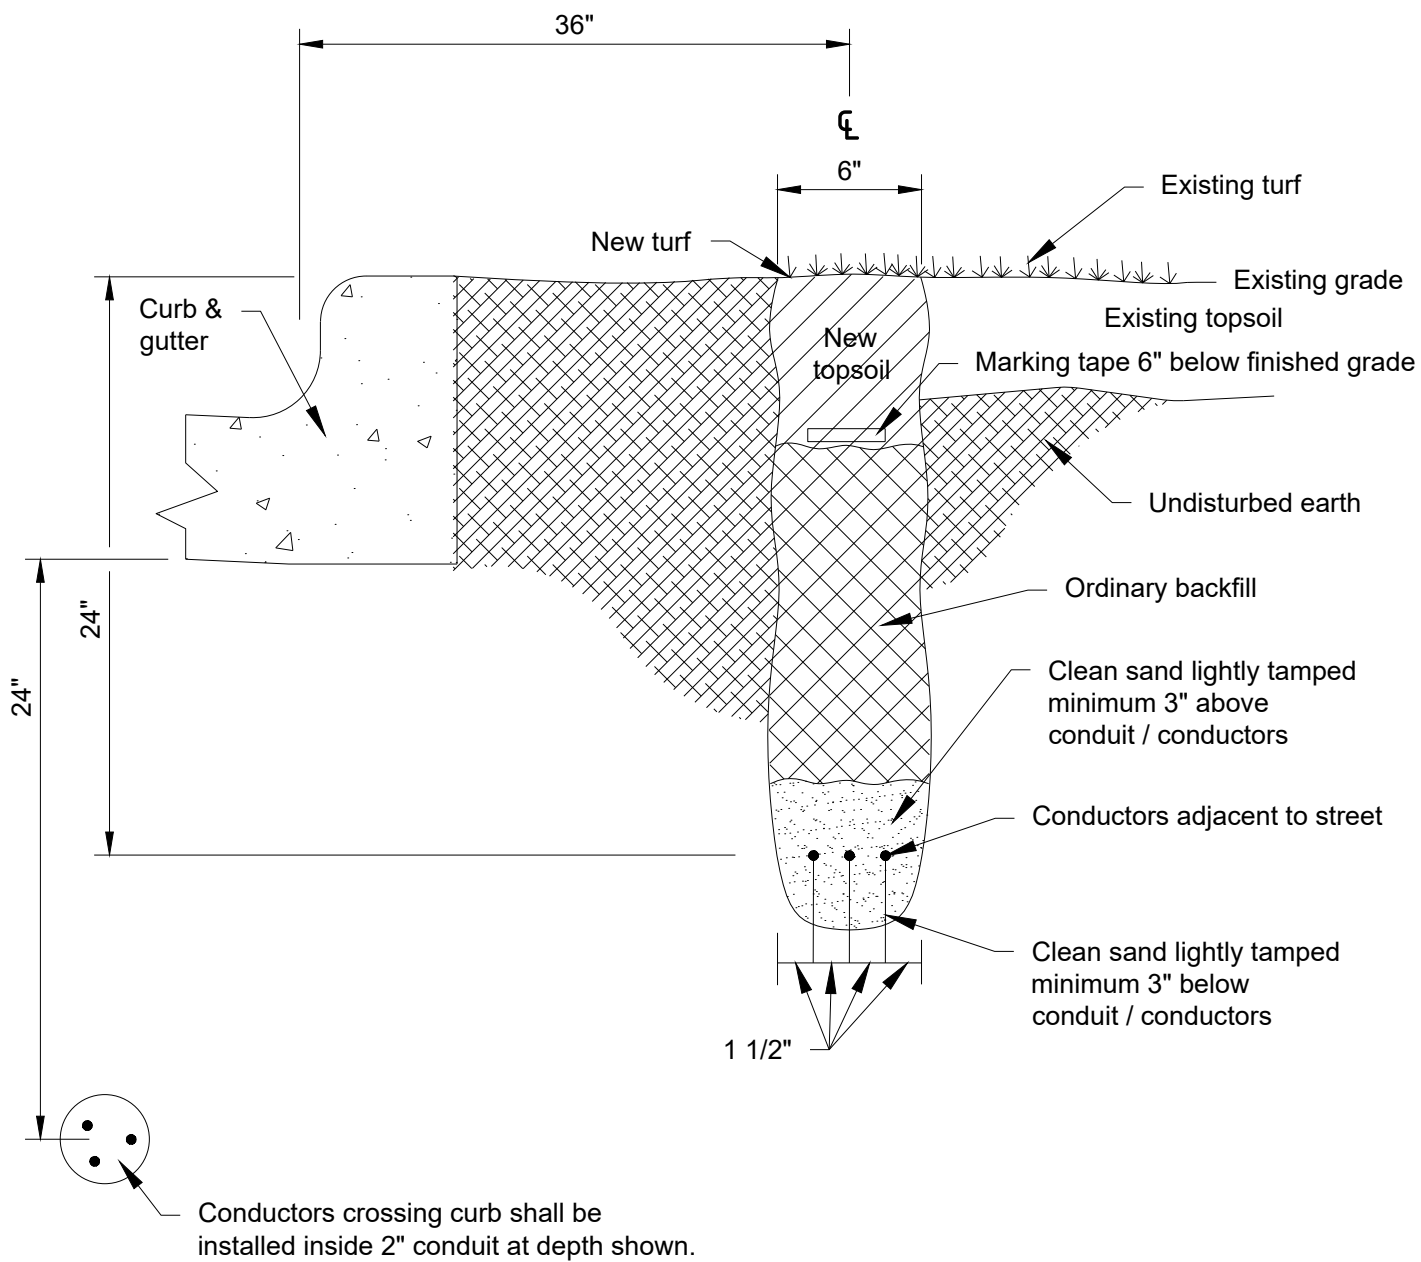

City Plate No.:
TRA-19

Last Revision:
12/18/2020

Section:
3600

STANDARD DETAILS
UNDERGROUND CABLE
STREET LIGHTING

