


Existing bituminous / concrete driveway / sidewalk

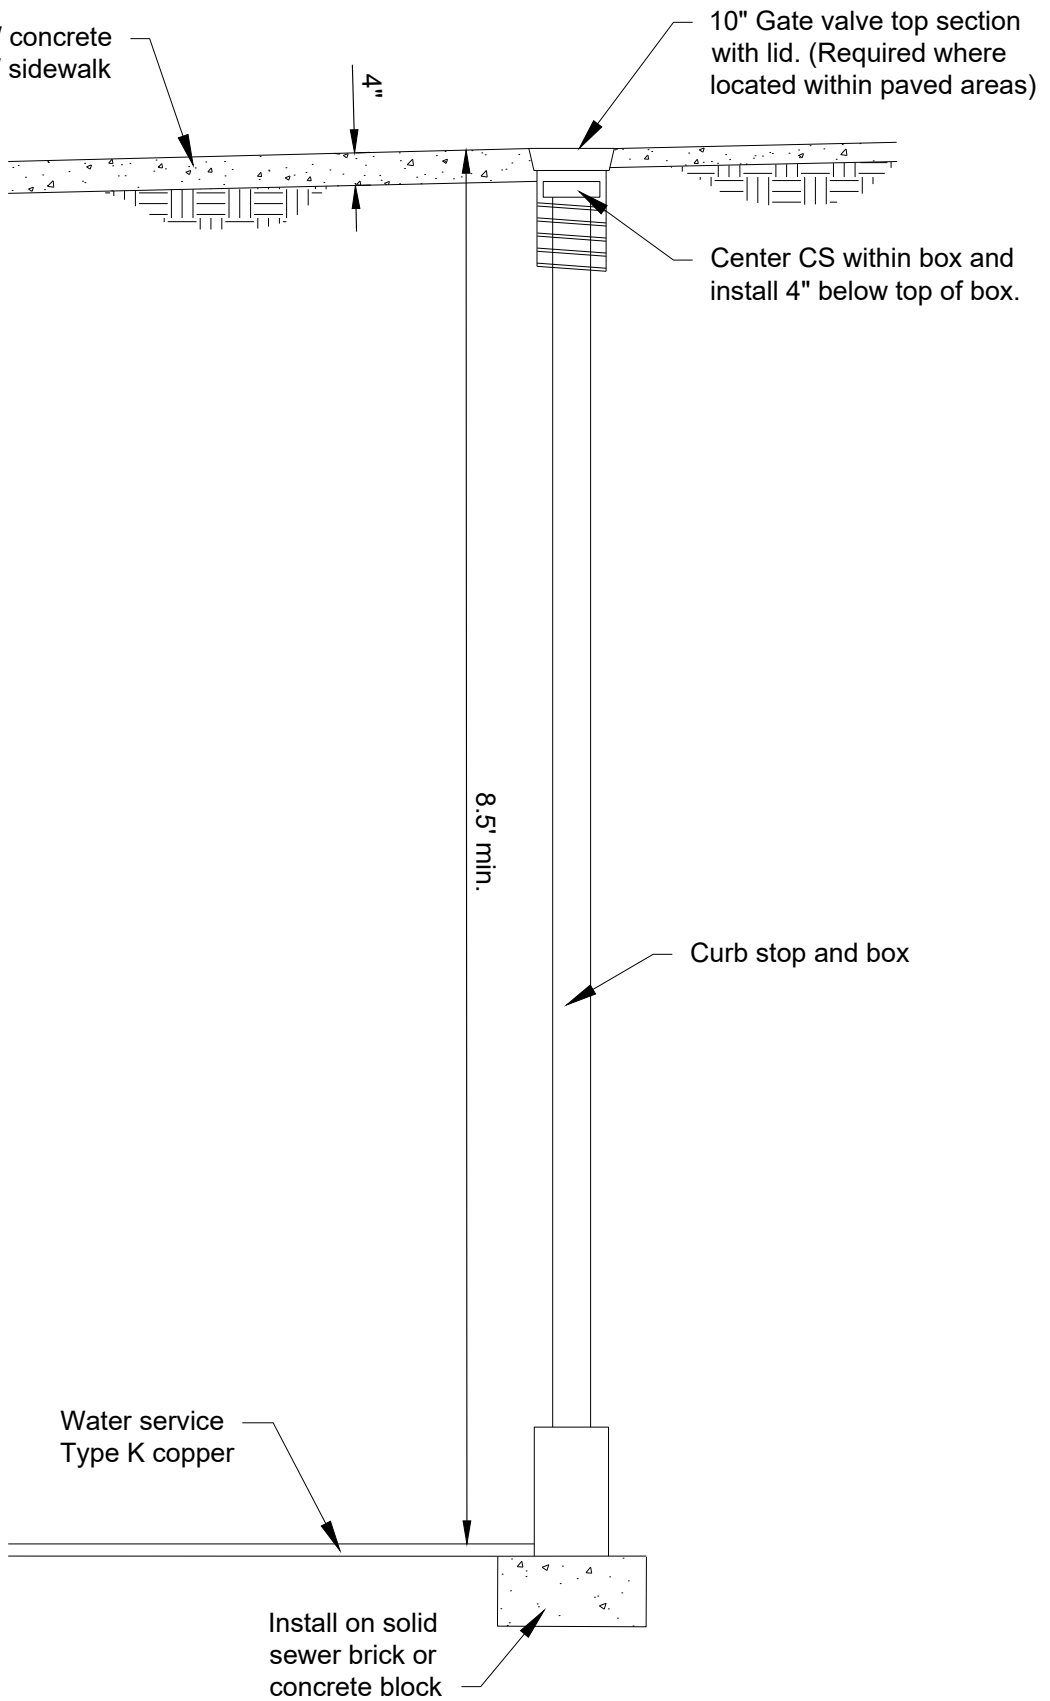

MA:STANDARD SPECS & DETAILS/2021/Details/SER-3 - CURB BOX PROTECTION.dwg

City Plate No.:
SER-3

Last Revision:
12/18/2020

Section:
2200

STANDARD DETAILS CURB BOX PROTECTION

City of Minot
Engineering Department