


PIPE FOUNDATION & BEDDING IN GOOD SOILS

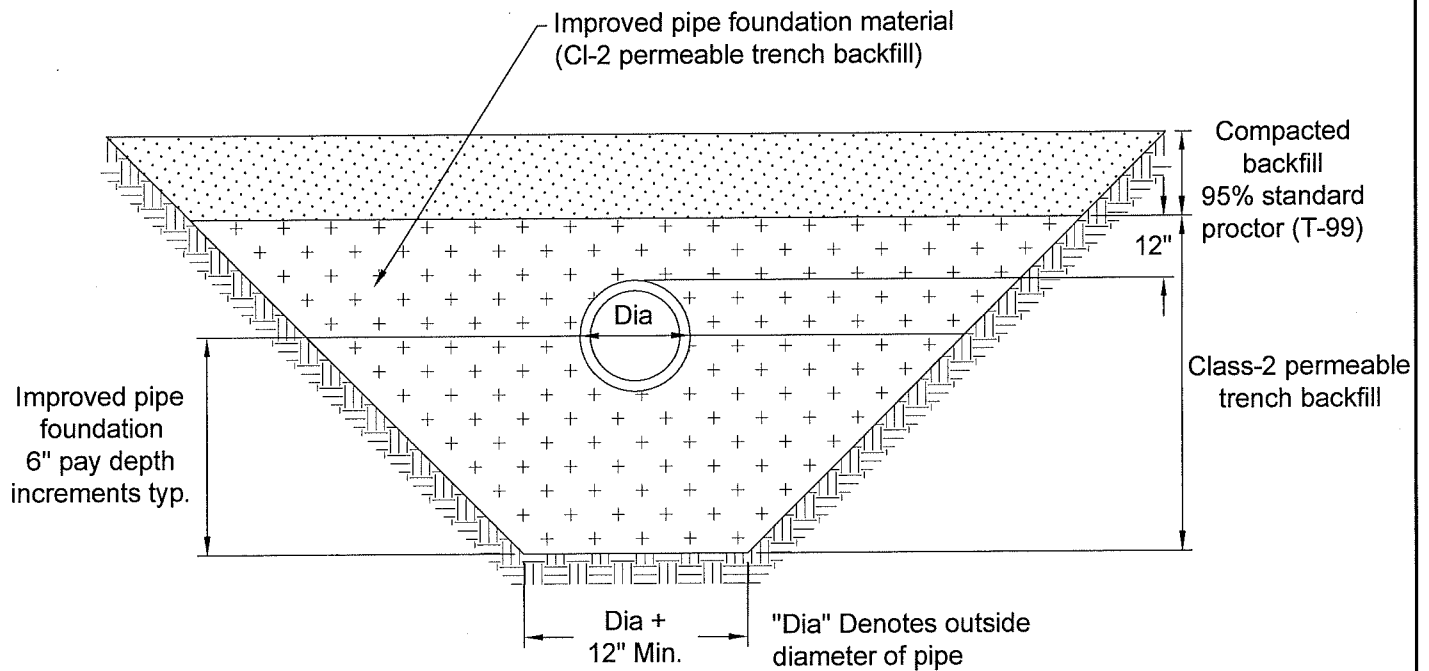

PIPE FOUNDATION & BEDDING IN POOR SOILS

MADETAIL PLATESBED_3.dwg

City Plate No.:
BED-3
Last Revision:
11/10/2009
File:
BED_3.dwg

**STANDARD DETAILS
BEDDING METHODS
FOR PVC**

City of Minot
ENGINEERING DEPARTMENT