

**FILL IN & SIGN
OTHER SIDE**

Materials on this page are examples only. You may use other materials.

INTERIOR

ROOF STRUCTURE

Manufactured Designed Roof Trusses 24" OC

PROPER VENTS

Yes or No

WALL INSULATION R-VALUE

R21

WALL COVERING

1/2" Gypsum Board

VAPOR BARRIER

6 mill. Vapor Barrier

FLOOR DECKING

3/4" Tongue & Groove 053

BASEMENT INSULATION R-VALUE


R15

FLOOR SLAB

VAPOR BARRIER

6 mill. Vapor Barrier

BASE COURSE

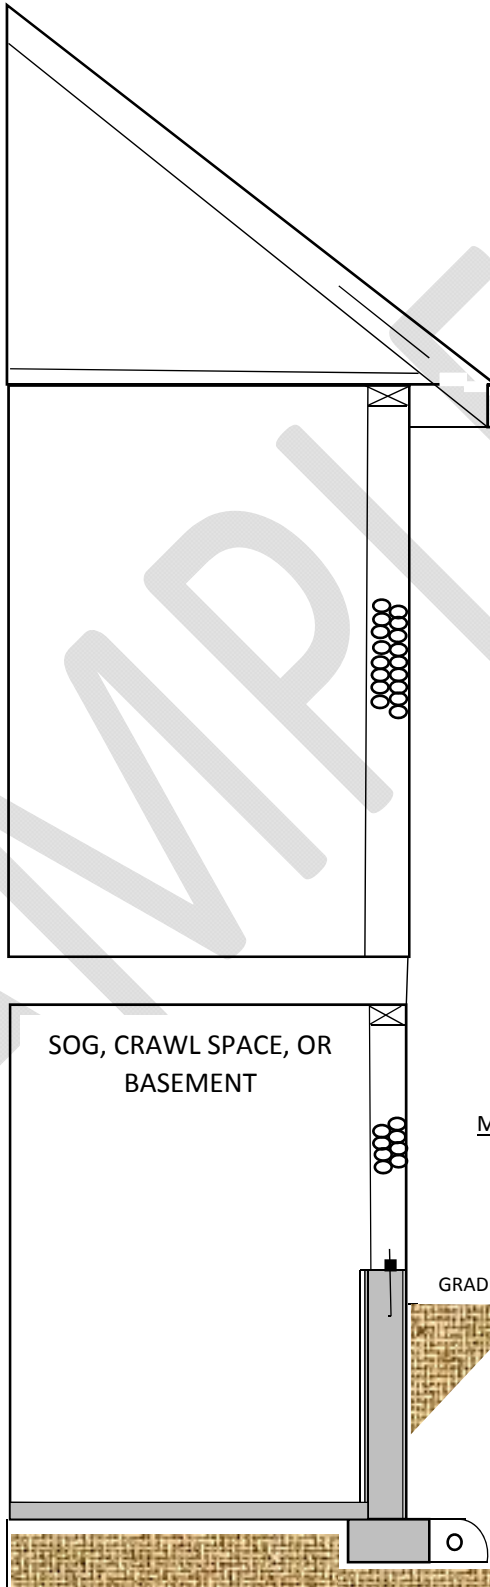

EXTERIOR

ROOF VENTS

Ridge Vent

ATTIC INSULATION R-VALUE

R49

SHINGLES

Asphalt Shingles

SHINGLE UNDERLAYMENT

Asphalt Felt

ICE & WATER BARRIER

Yes or No

SOFFIT VENTS

Pre-finished Vented Aluminum Soffits

SIDING

2 x 6 Studs at 15" on Center

HOUSE WRAP

Yes or No

WALL SHEATHING

7/15" OSB

FLOOR STRUCTURE

Manufactured Designed Floor Trusses 13" OC

ANCHOR BOLTS

1/2" Anchor Bolts

FOUNDATION WALL

MOISTURE TREATMENT

DRAIN TILE

COMPLETE OTHER SIDE OF THIS FORM.

WALL SECTION

Identify the type, size or rating of the material to be used for each of the required items for your project. If it is a yes or no answer, choose the applicable one. If it does not apply to your project put N/A (Not Applicable).

INTERIOR

ROOF STRUCTURE

PROPER VENTS

WALL INSULATION R-VALUE

WALL COVERING

VAPOR BARRIER


FLOOR DECKING

BASEMENT INSULATION R-VALUE

FLOOR SLAB

VAPOR BARRIER

BASE COURSE

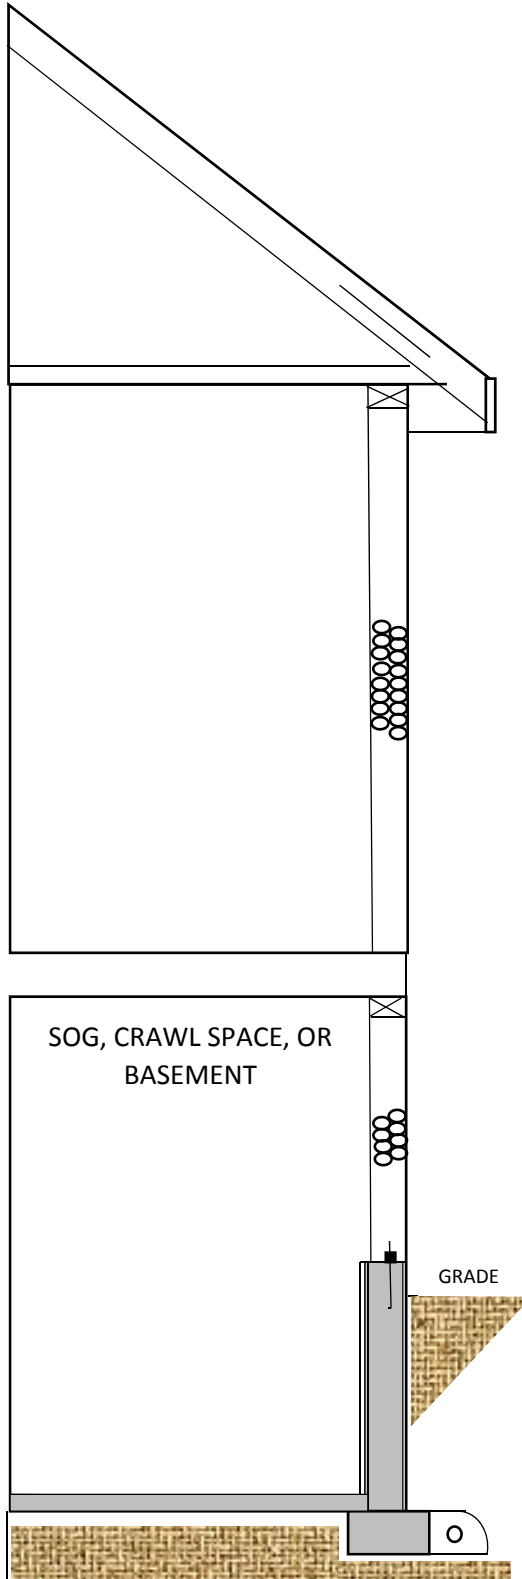

EXTERIOR

ROOF VENTS

ATTIC INSULATION R-VALUE

SHINGLES

SHINGLE UNDERLAYMENT

ICE & WATER BARRIER

SOFFIT VENTS

SIDING

HOUSE WRAP

WALL SHEATHING

FLOOR STRUCTURE

ANCHOR BOLTS

FOUNDATION WALL

MOISTURE TREATMENT

DRAIN TILE
