

Existing bituminous / concrete driveway / sidewalk

4"

10" Gate valve top section with lid. (Required where located within paved areas)


Center CS within box and install 4" below top of box.

8.5' min.

Curb stop and box

Water service Type K copper

Install on solid sewer brick or concrete block

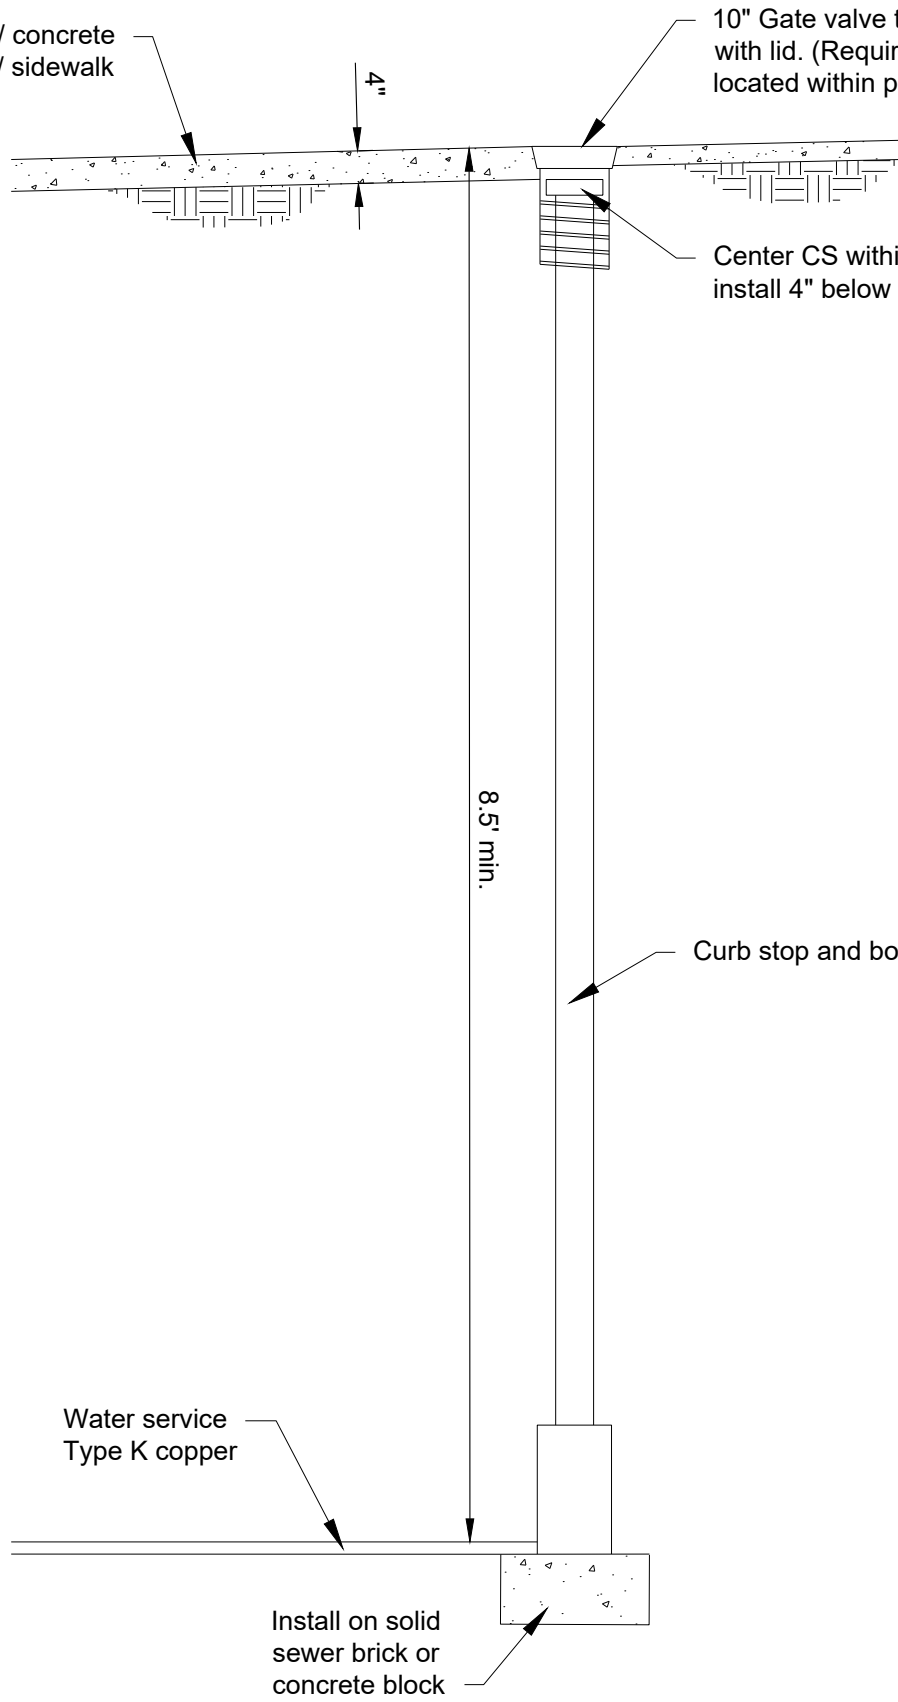

MA:STANDARD SPECS & DETAILS/2019/Detail Plates/SER-3_CURB BOX PROTECTION.dwg

City Plate No.:
SER-3

Last Revision:
6/5/2019

File:
SER_3.dwg

STANDARD DETAILS CURB BOX PROTECTION

