


MASTANDARD_SPECS & DETAIL_S2019\Detail_Plans\STR-10_DRIVWAY_PLACEMENT.dwg



RESIDENTIAL

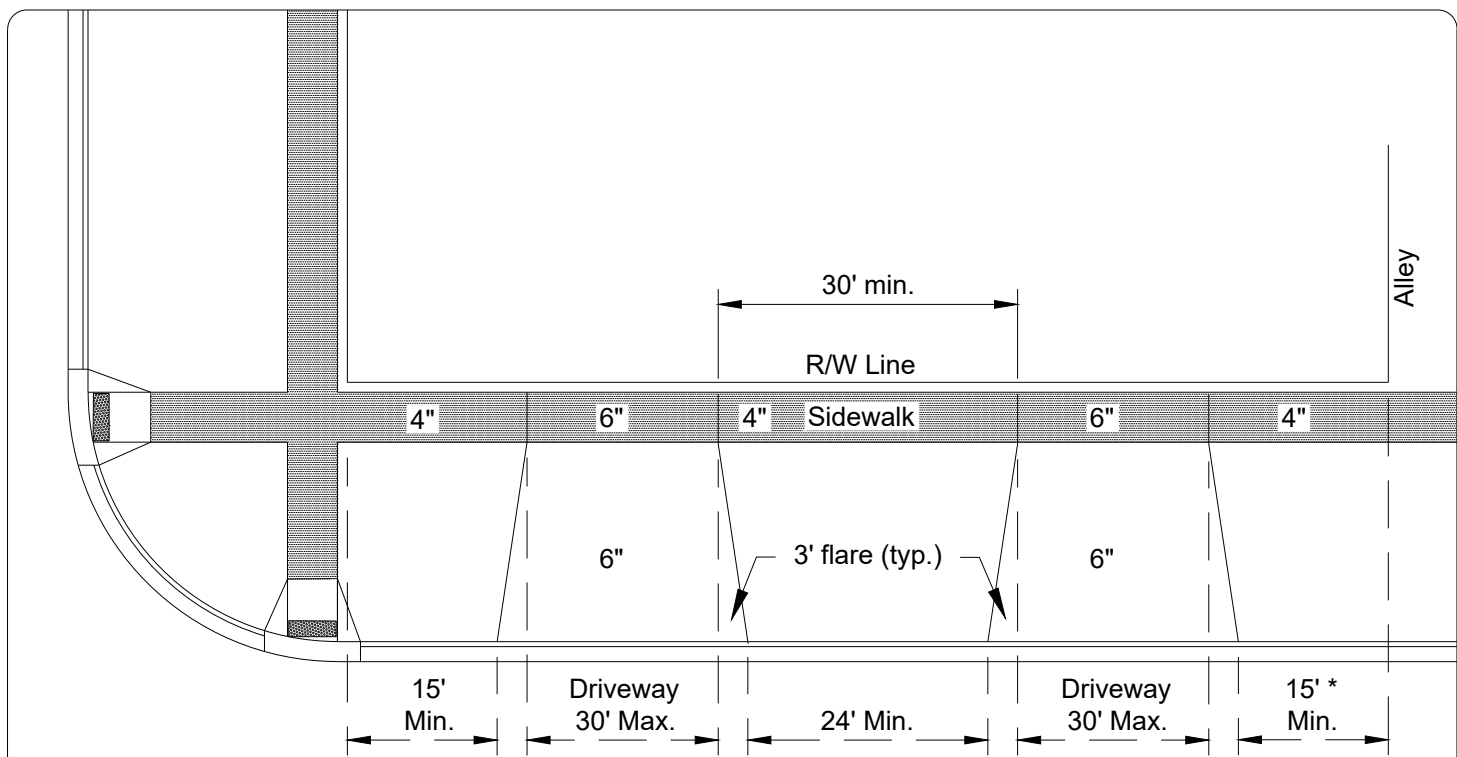

COMMERCIAL



INDUSTRIAL

Notes:

1. Maximum width of residential driveways is 30 feet or a total distance equal to 6 feet wider than the doors of an existing or proposed garage.
2. All concrete located in the driveway apron, including the sidewalk section shall be 6 inches.

* Some exceptions may apply. Contact the Engineering department.

City Plate No.:
STR-10

Last Revision:
4/9/2019

File:
STR_10.dwg

STANDARD DETAILS DRIVEWAY PLACEMENT

