


Install Hydrfinder brand hydrant flag (or approved equal) on a top flange bolt with a flat bracket per manufacturer's recommendations.

8'-0" Typical

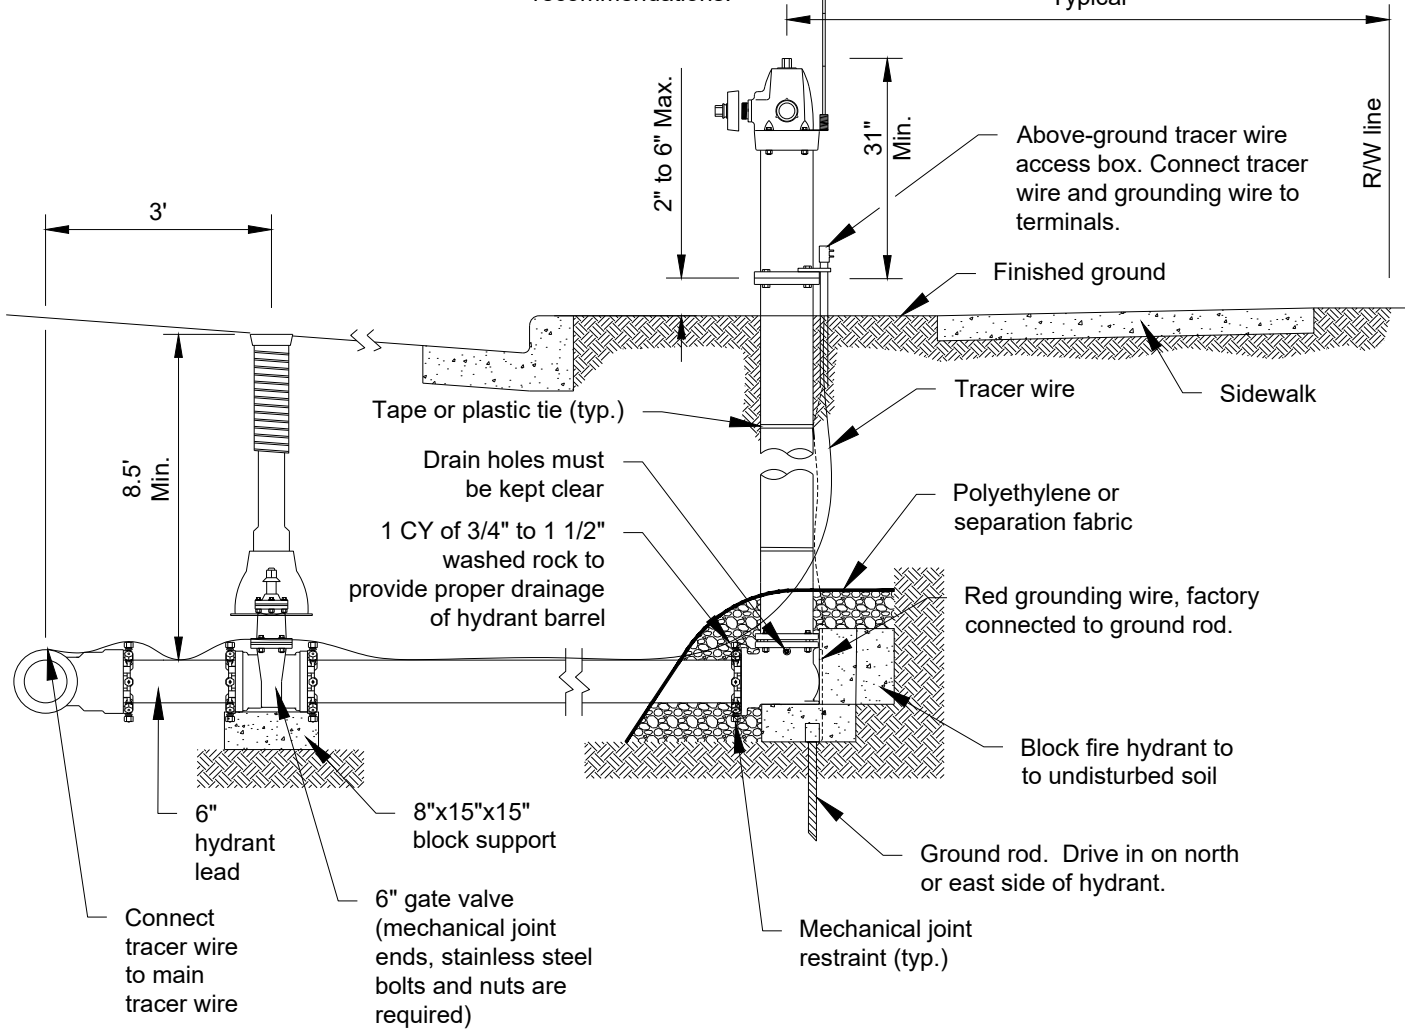

Notes:

1. Pumper connection shall face the street.
2. Hydrants shall be 9'-0" bury
3. 8 mil poly around hydrant barrel.
4. Gate valve box per separate standard detail.

MASTANDARD SPECS & DETAILS/2019/Detail Plates/WAT-1 HYDRANT.dwg

City Plate No.: WAT-1
Last Revision: 6/5/2019
File: WAT_1.dwg

**STANDARD DETAILS
HYDRANT**

