


Install Hydrfinder brand hydrant flag (or approved equal) on a top flange bolt with a flat bracket per manufacturer's recommendations.

8'-0"
Typical

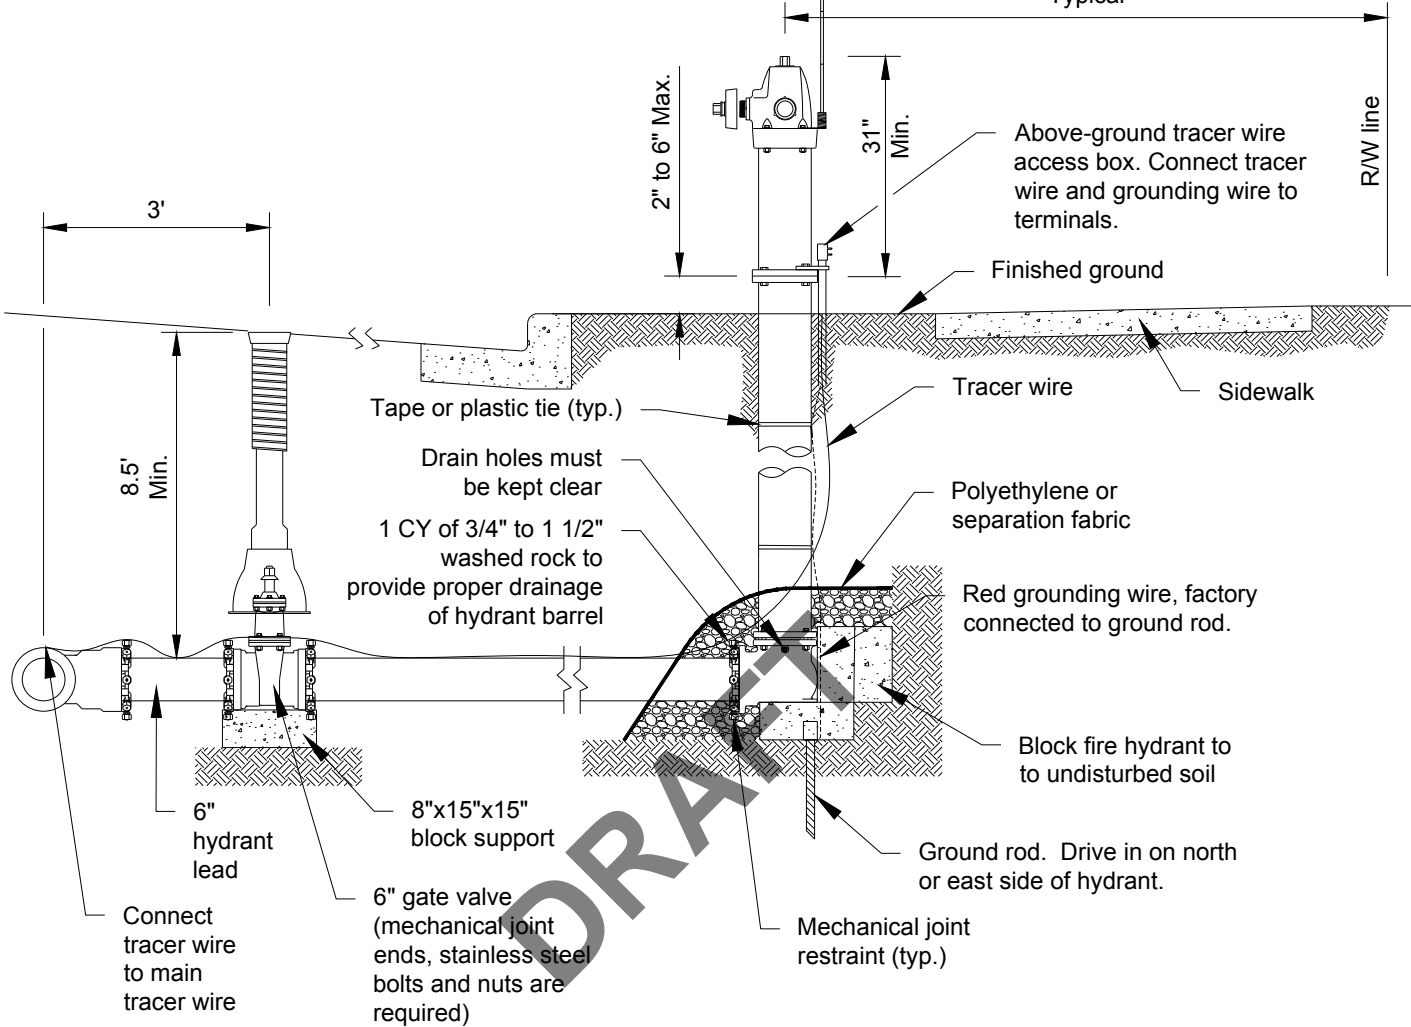

Notes:

1. Pumper connection shall face the street.
2. Hydrants shall be 9'-0" bury
3. 8 mil poly around hydrant barrel.
4. Gate valve box per separate standard detail.

C:\Users\stakeard\Desktop\MINOT DETAIL\SYSTR-8 PEDESTRIAN CURB RAMP PATHWAY-SIDEWALK.dwg

City Plate No.:
WAT-1
Last Revision:
4/11/2019
File:
WAT_1.dwg

**STANDARD DETAILS
HYDRANT DETAIL**

