
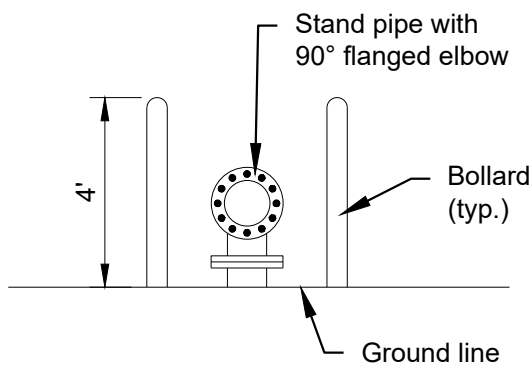
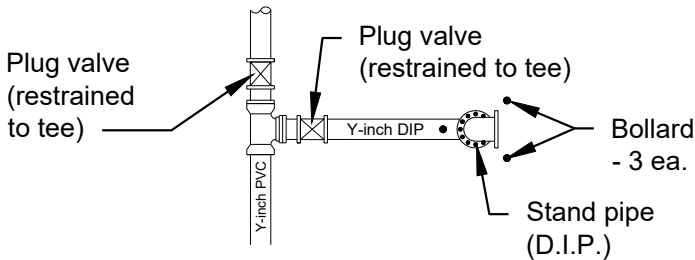


MA:STANDARD SPECS & DETAIL S/2019/Detail Plates/P-01A LIFT STATION PLAN.dwg

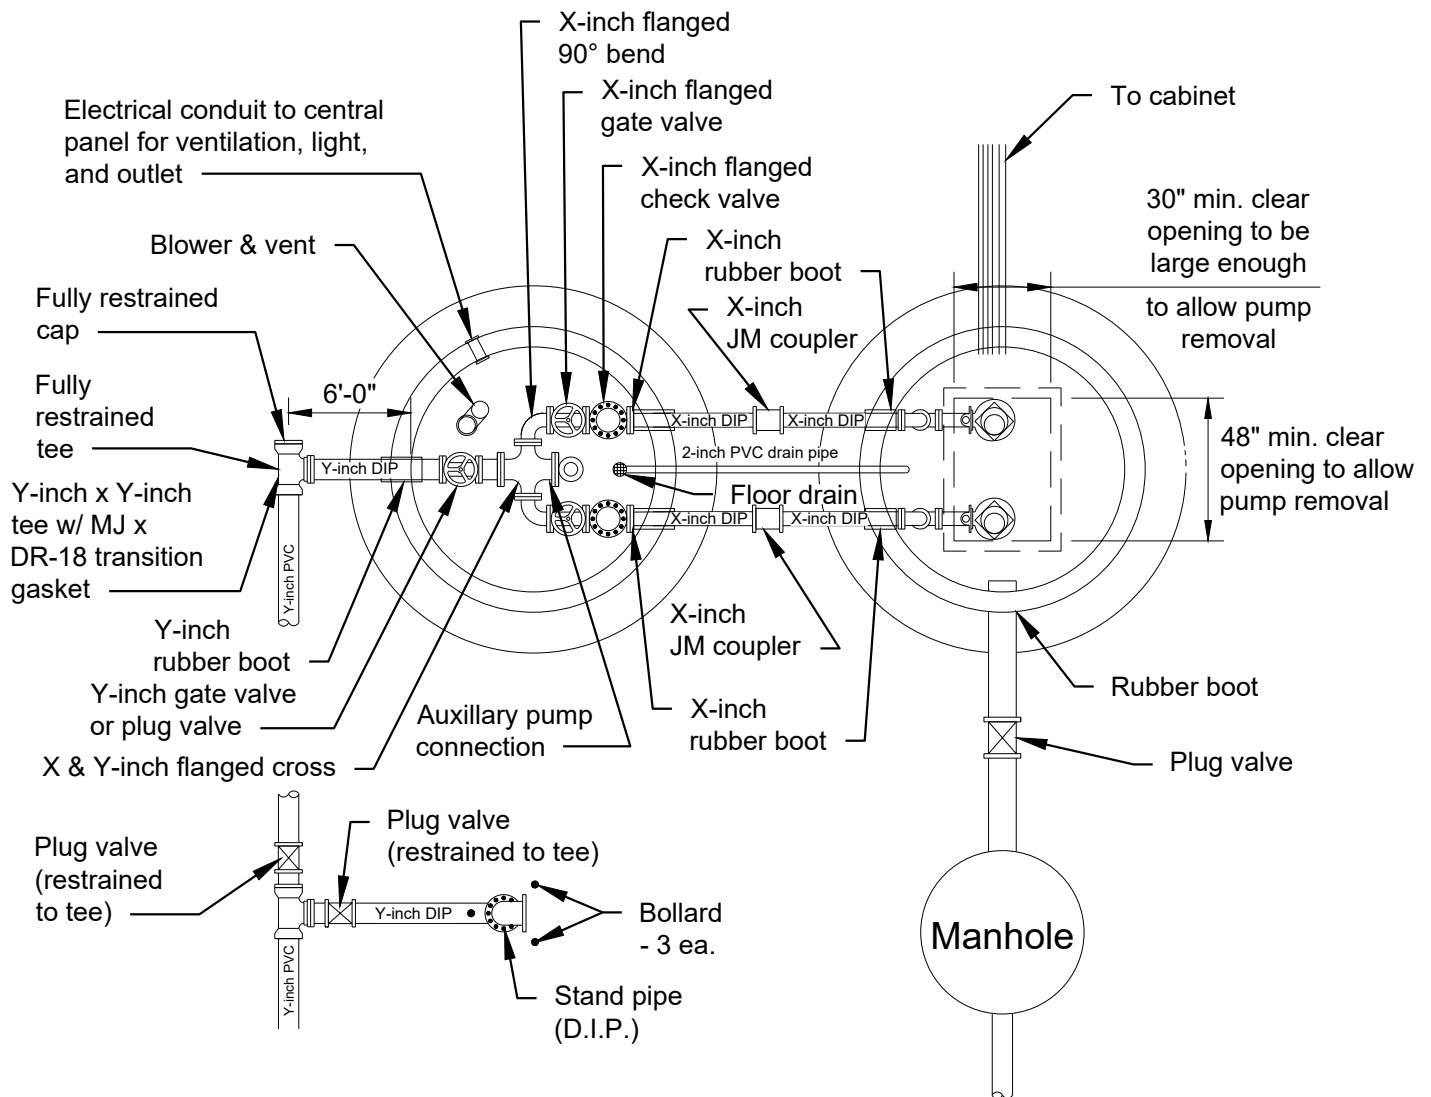

STAND PIPE DETAIL

Notes:

1. All hardware shall be 316 stainless steel (nuts, bolts, brackets, banding, restraints, mounts, etc).
2. Floor drain shall be Zurn Z450B-V.
3. Upstream manhole and stand pipe shall be laid out as close to each other as possible at a distance from lift station that allows lift station to be excavated without disturbing bypass operation.

City Plate No.:
P-01A
Last Revision:
5/16/2019
File:
P-01A.dwg

**STANDARD DETAILS
LIFT STATION PLAN**

