


M:\STANDARD SPECS & DETAILS\2019\Detail Plates\P-03\_LIFT STATION CONTROL PANEL - SINGLE DOOR.dwg

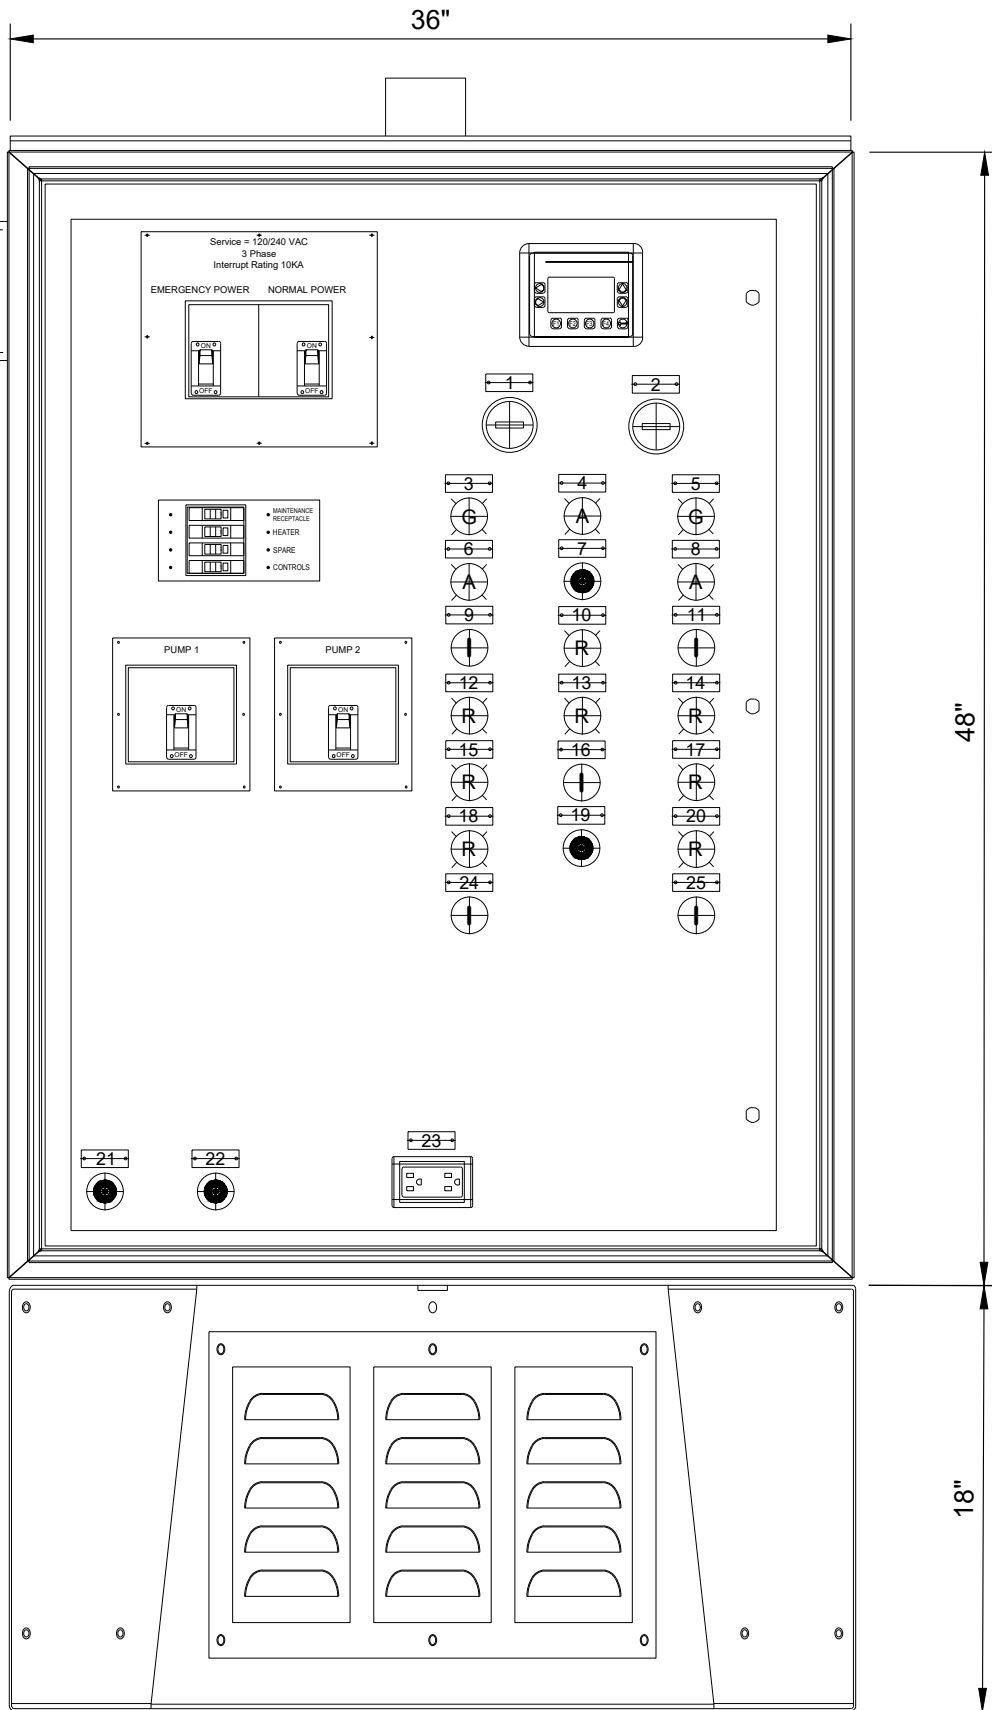

**FRONT VIEW WITH OUTER DOOR OPEN**

City Plate No.:  
P-03  
Last Revision:  
2/15/2019  
File:  
P-03.dwg

**STANDARD DETAILS  
LIFT STATION  
CONTROL PANEL**

