



**SIGN IN GRASS BOULEVARD**

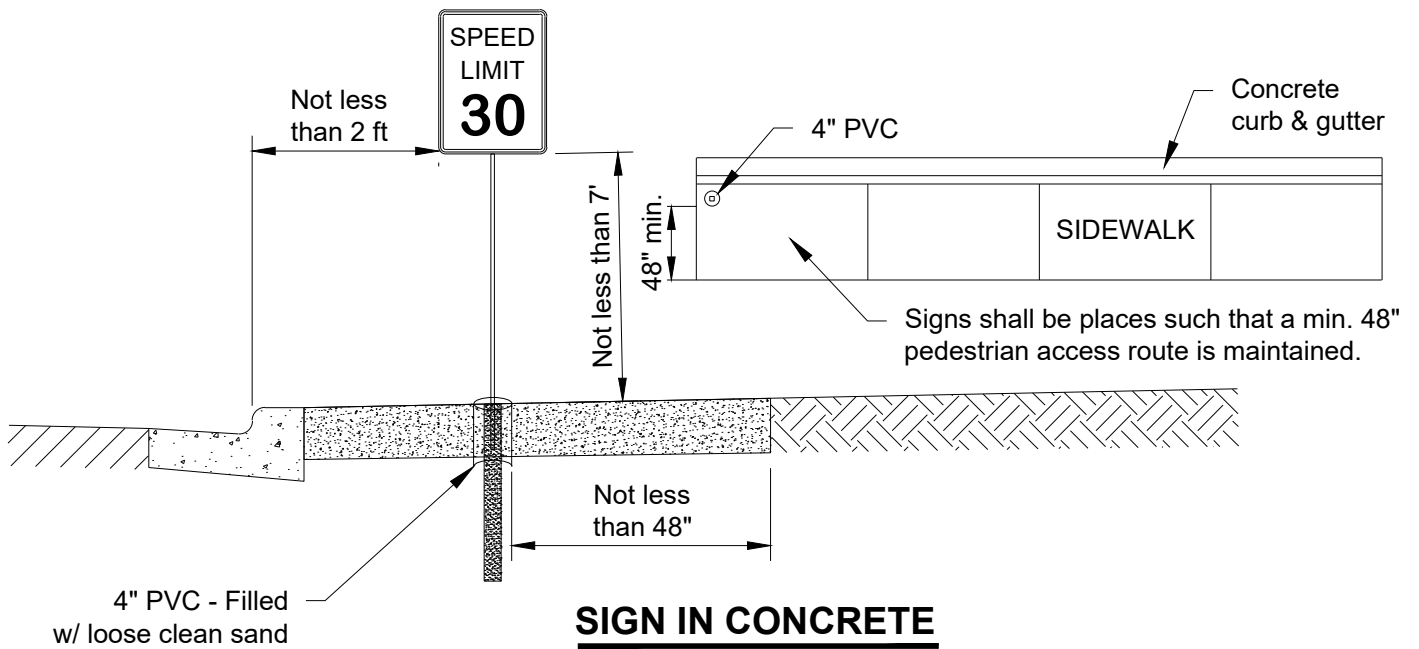

**SIGN IN CONCRETE**

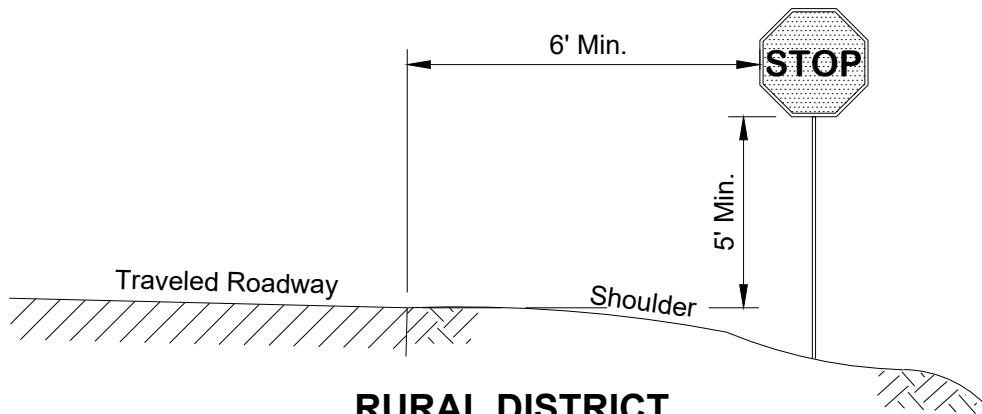

**RURAL DISTRICT**

M:\STANDARD SPECS & DETAIL S\2021\Detail\TRA-11 TYPICAL SIGN INSTALLATION\LATERAL LOCATIONS.dwg

City Plate No.:  
TRA-11  
Last Revision:  
12/18/2020  
Section:  
3400

**STANDARD DETAILS  
TYPICAL SIGN INSTALLATION  
LATERAL LOCATIONS**

