


M:\STANDARD_SPECS & DETAIL\SI\2021\Details\SER-7_COMMERCIAL_PROPERTY_WATER_SERVICE_CONNECTIONS.dwg

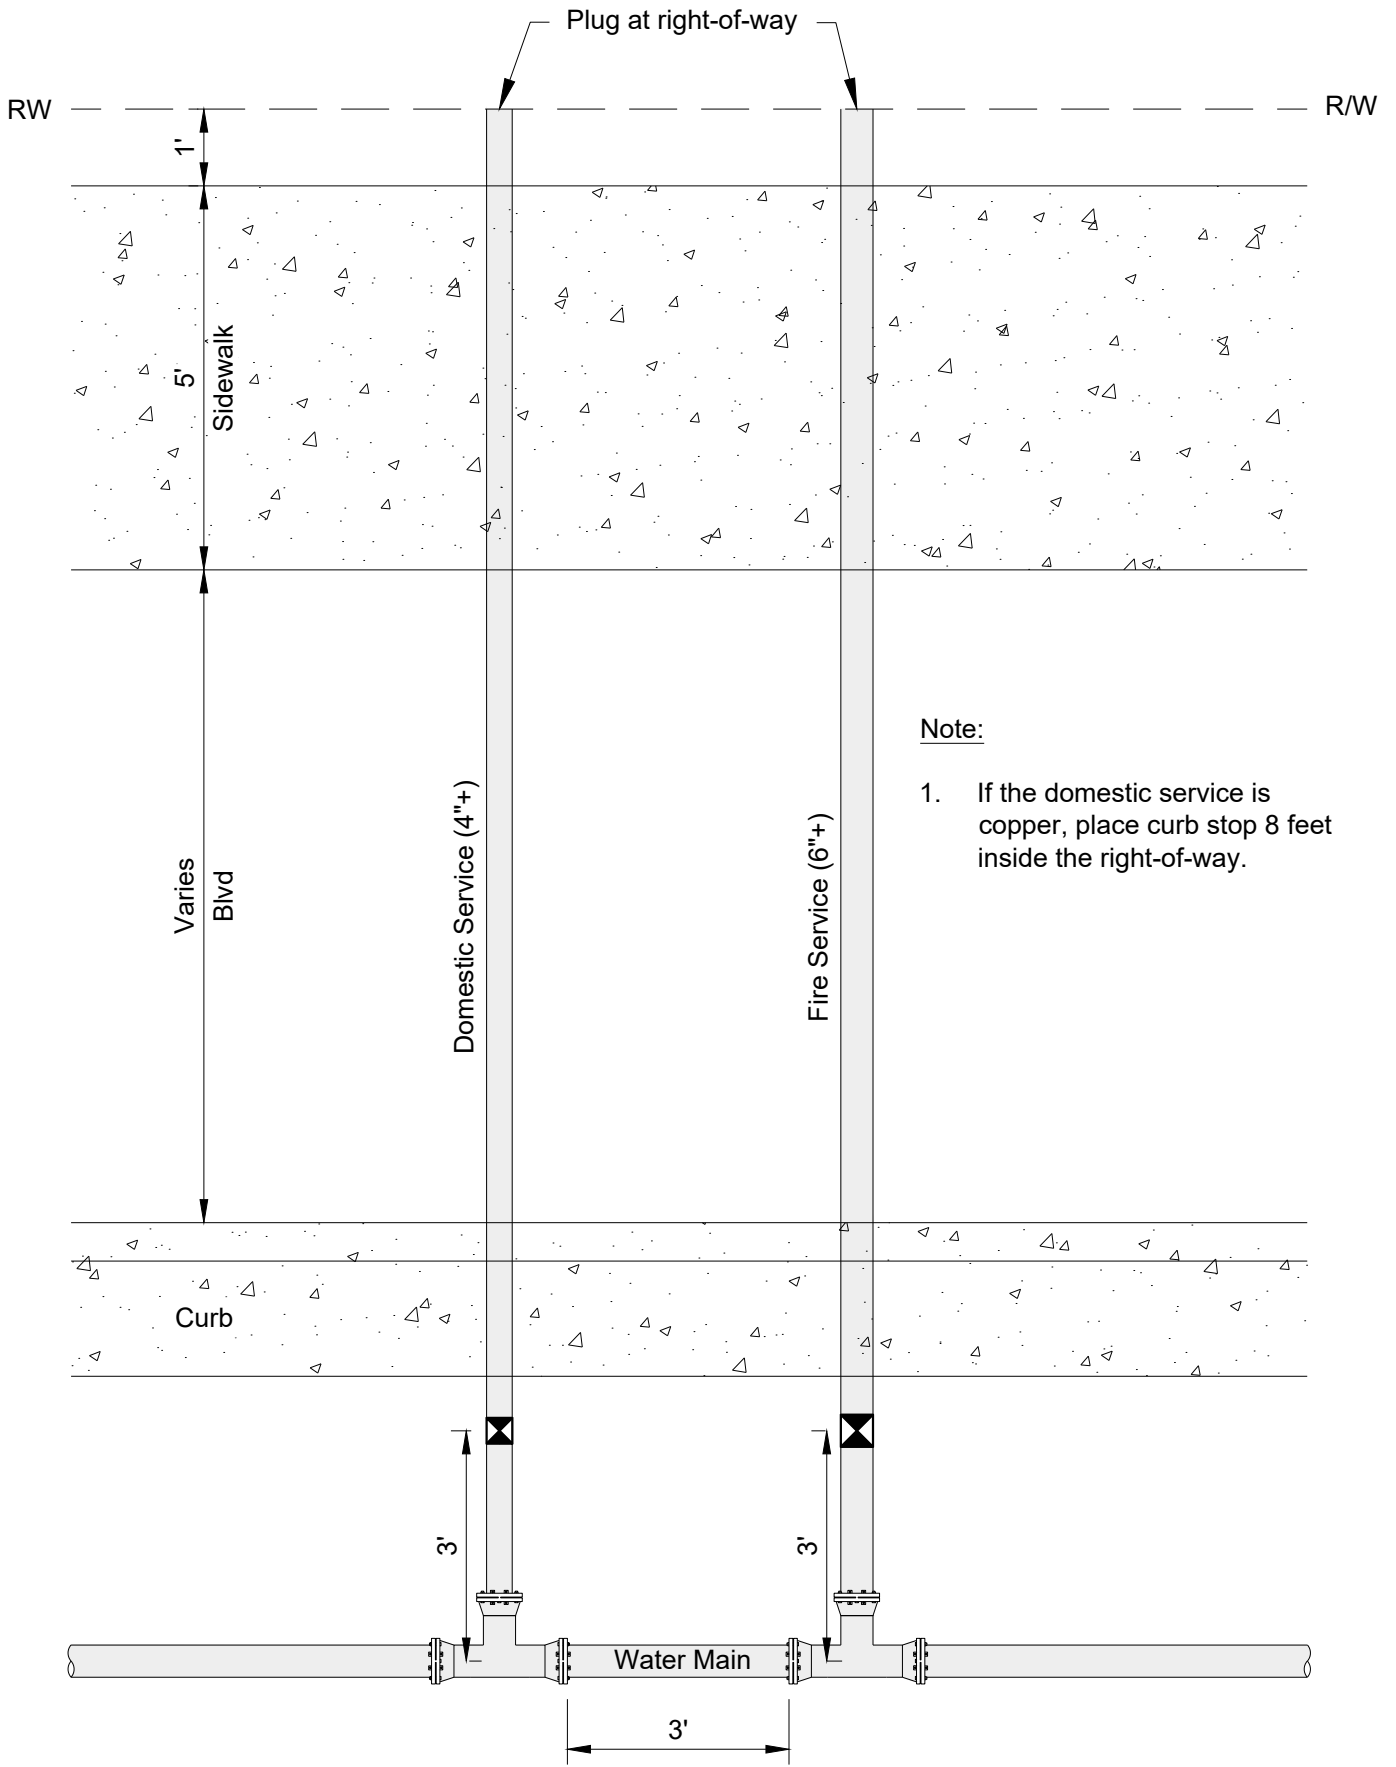

Note:

1. If the domestic service is copper, place curb stop 8 feet inside the right-of-way.

City Plate No.:
SER-7

Last Revision:
12/18/2020

Section:
2200

STANDARD DETAILS
COMMERCIAL PROPERTY WATER
SERVICE CONNECTIONS

