


MASTANDARD\_SPECS & DETAIL\_S2021\Detail\STR-10\_DRIVEWAY\_PLACEMENT.dwg



**RESIDENTIAL**

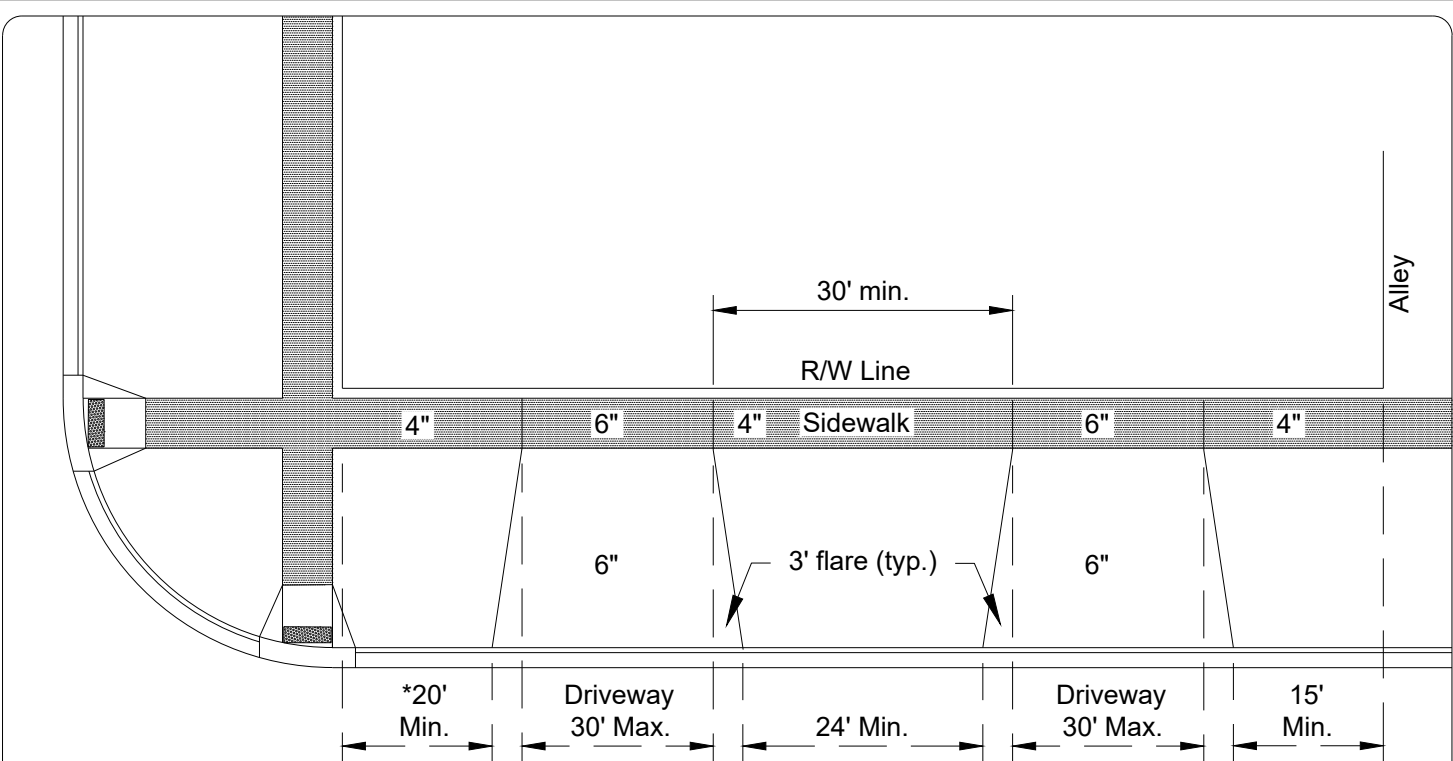

**COMMERCIAL**



**INDUSTRIAL**

**Notes:**

1. Maximum width of residential driveways is 30 feet or a width equal to the width of the overhead doors of an existing or proposed garage, plus the 3' flare on either side.
2. All concrete located in the driveway apron, including the sidewalk section, shall be 6 inches.
3. All driveways located on Classified Roadways (Collectors & Arterials) shall be approved by the Engineering Department.
4. Some exceptions may apply. Contact the Engineering Department.

\* 20' from corner or per access management policy, whichever is greater.

City Plate No.: STR-10
Last Revision: 12/18/2020
Section: 3300

**STANDARD DETAILS  
DRIVEWAY PLACEMENT  
LOCAL STREET**

